




FRONT/REAR ELEVATION SCALE 1:50/100

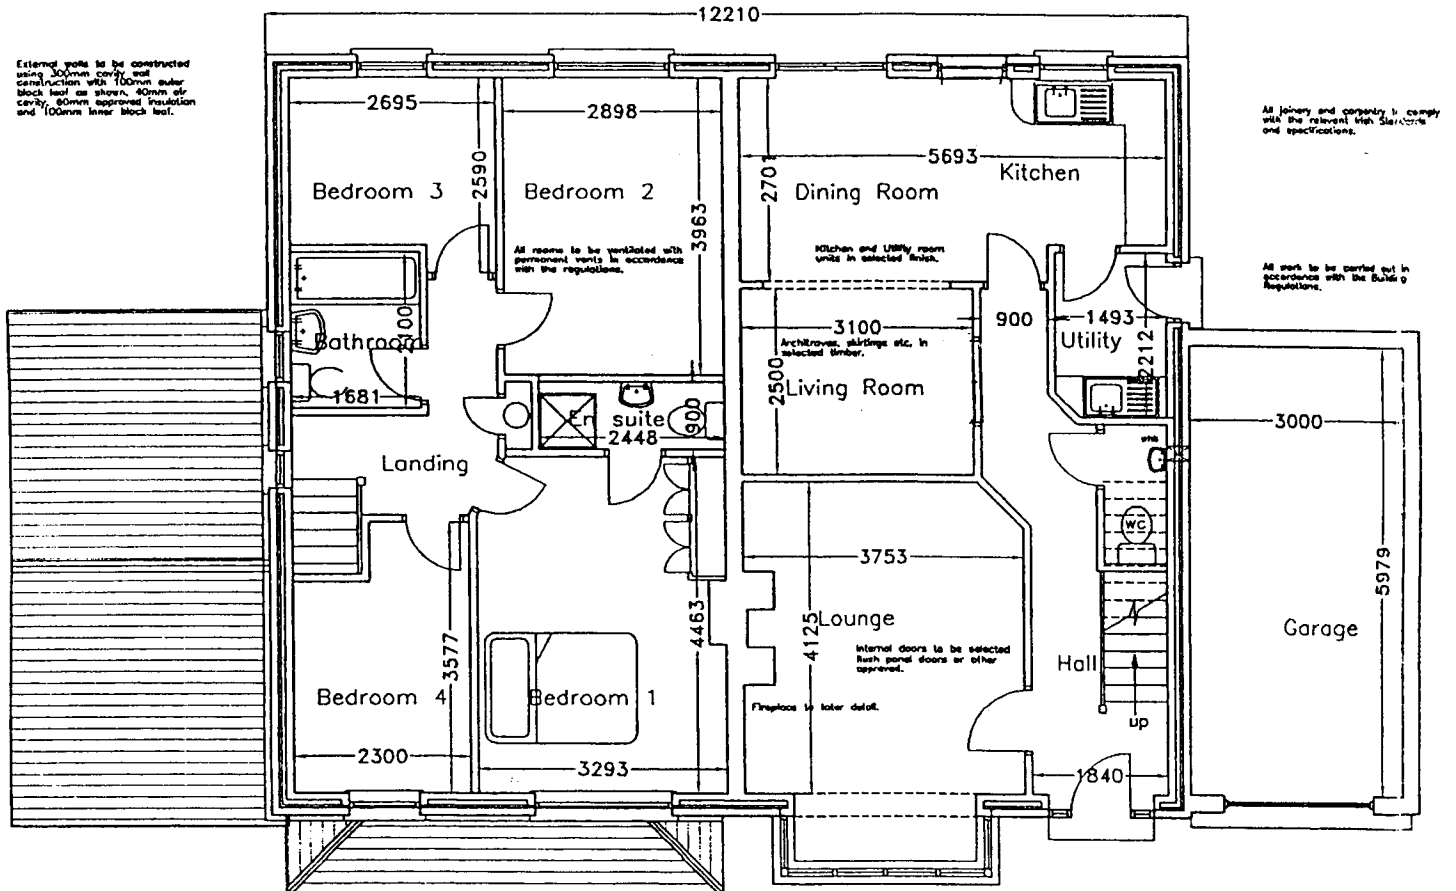

GROUND/FIRST FLOOR PLAN SCALE 1:50/0

Ground Floor Area: 56.42m<sup>2</sup>  
 First Floor Area: 54.22m<sup>2</sup>  
 Total Floor Area: 110.64m<sup>2</sup>