


FRONT/REAR ELEVATION SCALE 1:300

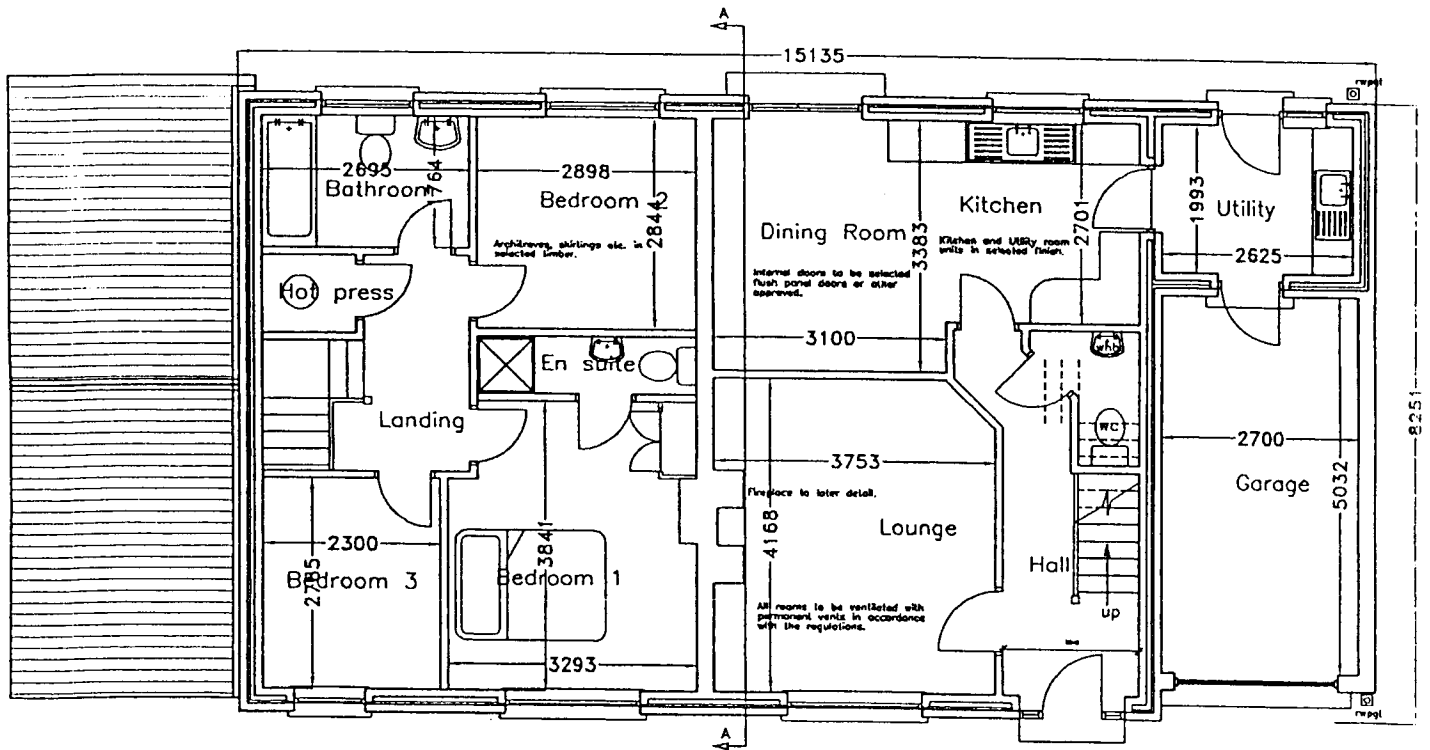

GROUND/FIRST FLOOR PLAN SCALE 1:300